



100
Millimetres
10
0
DO NOT SCALE

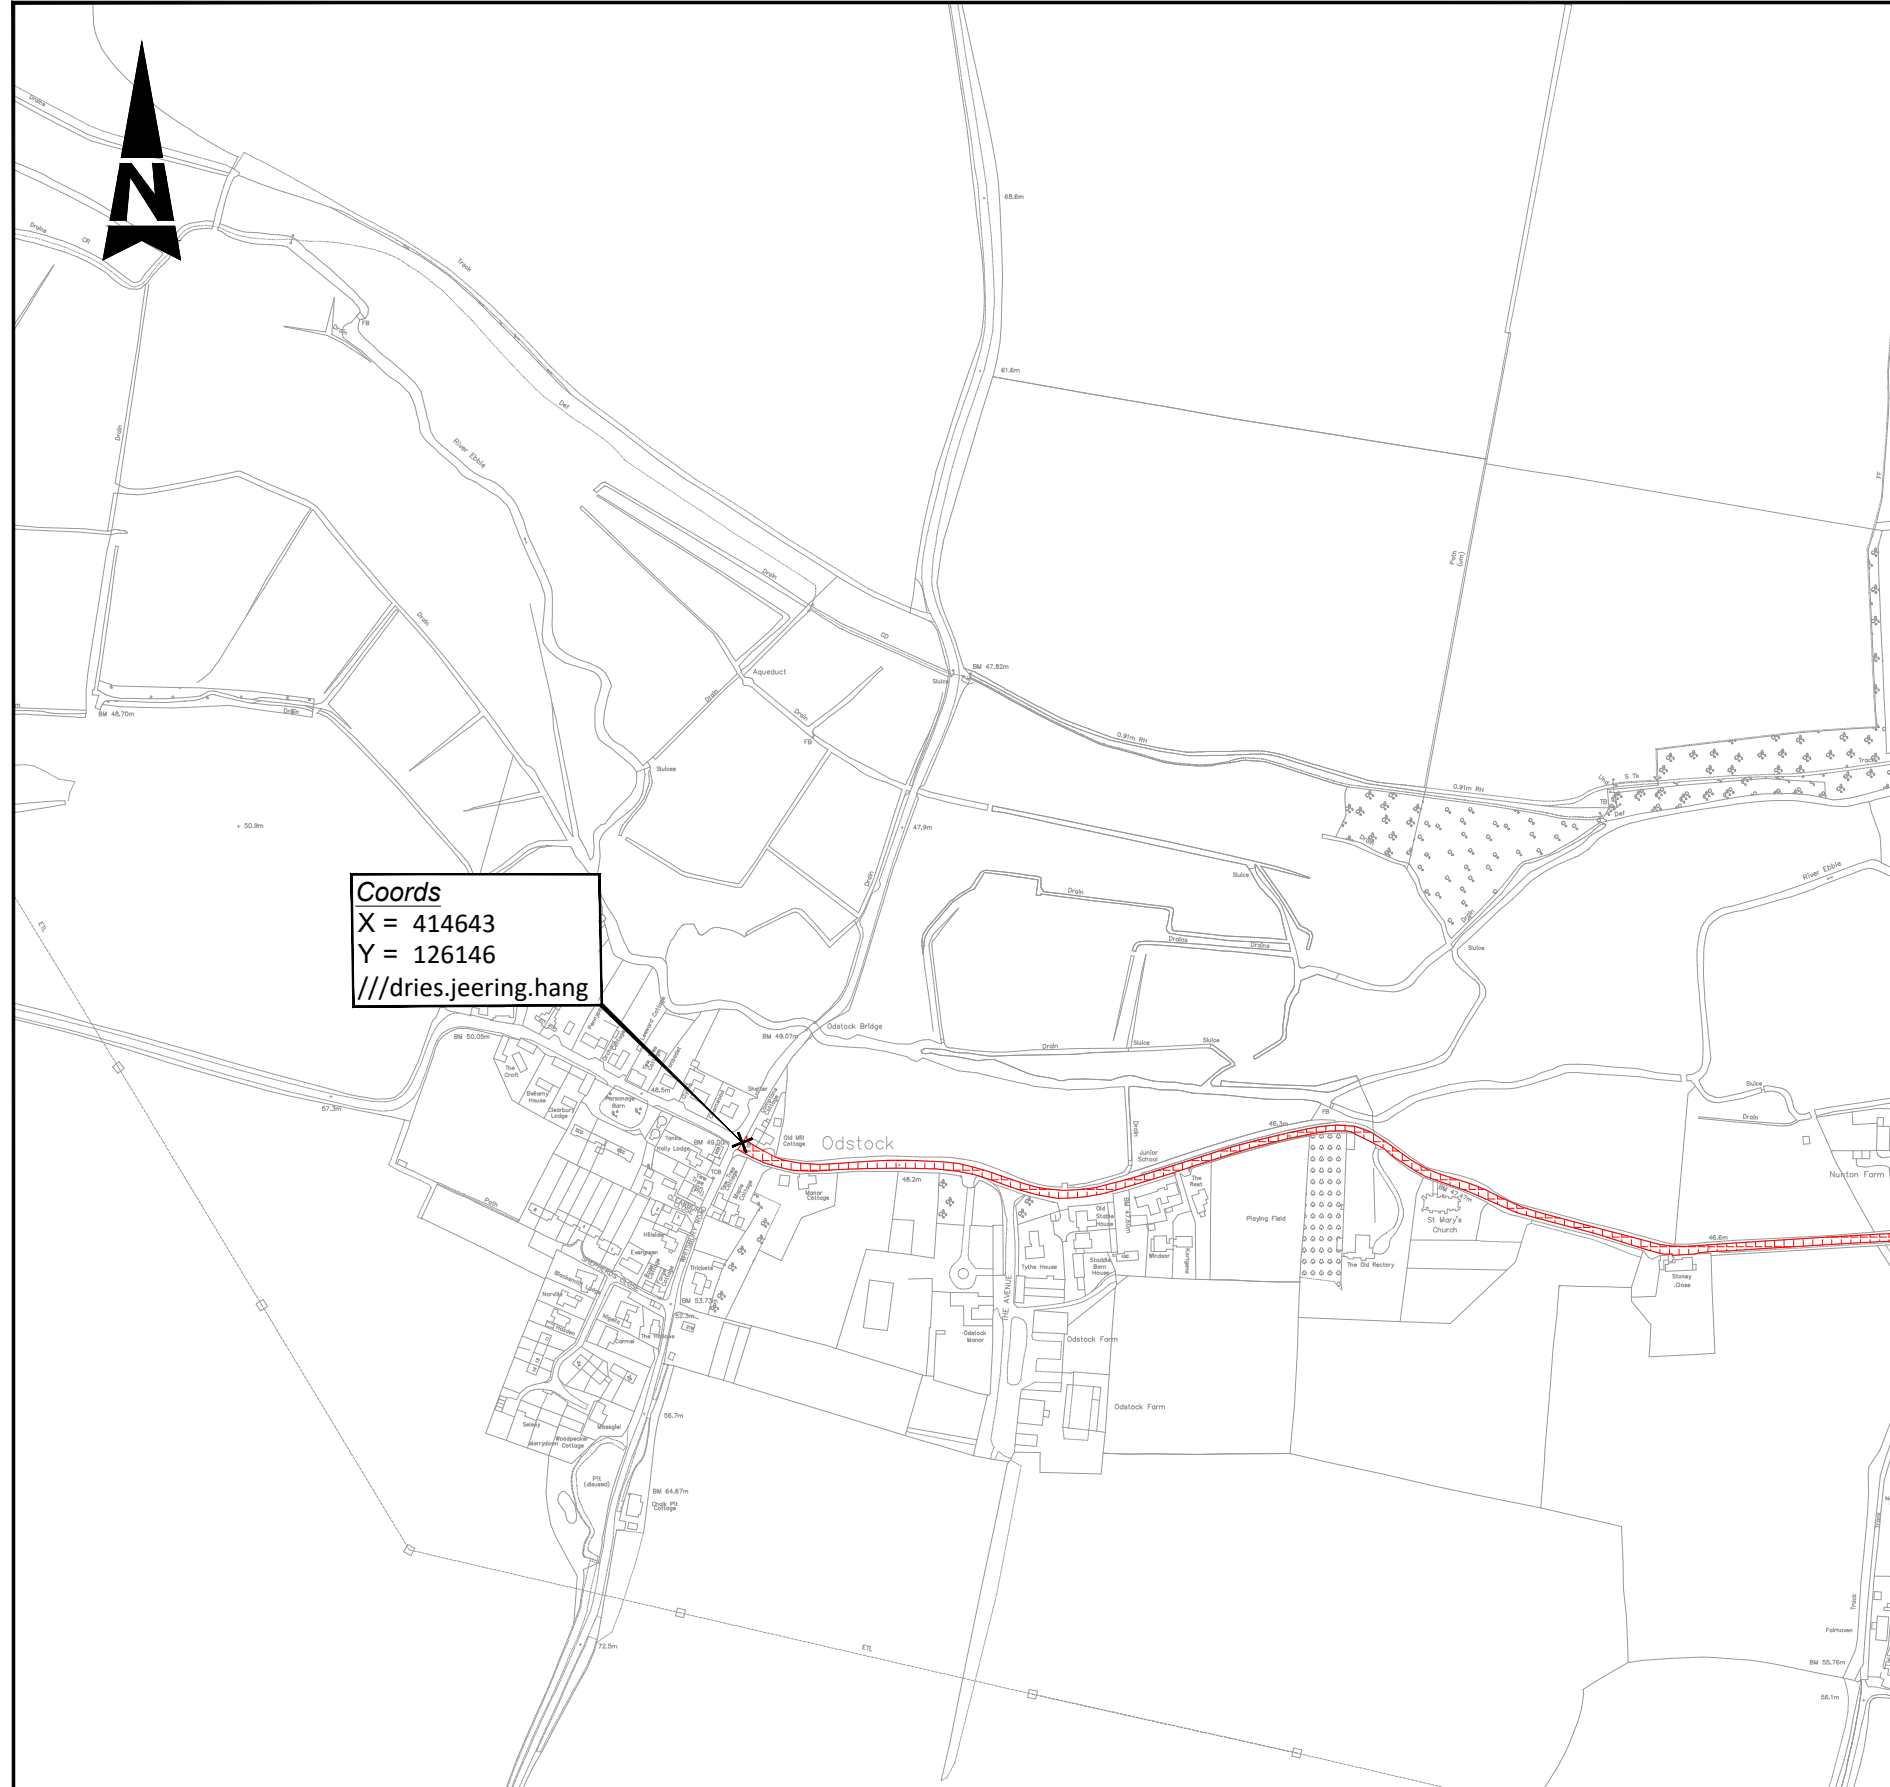

Coords
X = 414643
Y = 126146
///dries.jeering.hang

Coords
X = 415645
Y = 126090
///hours.distort.dries

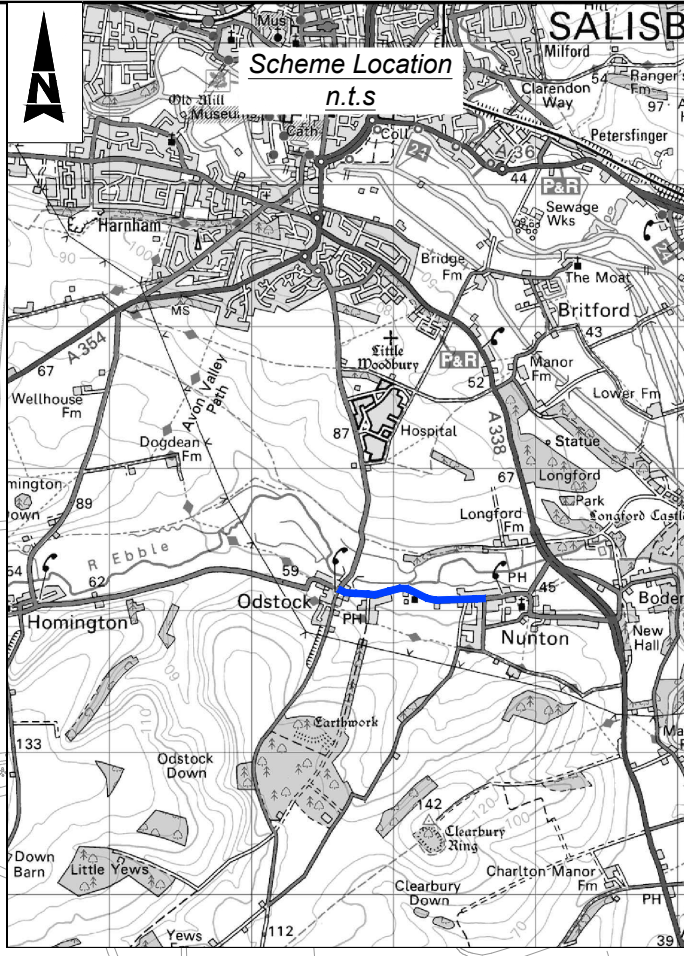

- Notes**
- Limits of work are approximate and are to be agreed on site with the Engineer or Site Representative.
- Key**
- Site Extents
 - Scheme Location

Client Finance Code: TBC
Works Order No: TBC
Postal Area: SP5

What 3 Words: ///dries.jeering.hang to
///hours.distort.dries

USRN: 33501792 & 33502788
Grid Ref: 414643, 126146 to 415645, 126090
Philips Street Atlas: Page 152 B1 to D1
Road Speed Limit: 30mph

SAFETY, HEALTH AND ENVIRONMENTAL INFORMATION	
In addition to the hazards/risks normally associated with the types of work detailed on this drawing, note the following significant residual risks (Reference shall also be made to the design hazard log).	
Construction	Not applicable for this drawing
Maintenance / Cleaning	Not applicable for this drawing
Use	Not applicable for this drawing
Decommissioning / Demolition	Not applicable for this drawing

THIS MAP IS REPRODUCED FROM ORDNANCE SURVEY MATERIAL WITH THE PERMISSION OF ORDNANCE SURVEY ON BEHALF OF THE CONTROLLER OF HIS MAJESTY'S STATIONERY OFFICE. © CROWN COPYRIGHT. UNAUTHORISED REPRODUCTION INFRINGES CROWN COPYRIGHT AND MAY LEAD TO PROSECUTION OR CIVIL PROCEEDINGS. 100049050, 2023

Description	Status	Revision	Drawn	Checked	Reviewed	Authorised	Issue Date
First Issue	A1	C01	VSN	SY	CJ	CJ	03/08/23

Drawing Suitability		Status
APPROVED - PUBLISHED		A1

ATKINS	County Gate County Way Trowbridge Wiltshire BA14 7FJ Tel: +44 (0)11225 730360
Member of the SNC-Lavalin Group	
Copyright © Atkins Limited (2023) www.atkinsglobal.com	

Wiltshire Council

Project Title	Major Maintenance 2023/2024 Surface Dressing Schemes 2023/2024
Drawing Title	Homington Road, Odstock Site Extents & Location Plan
Drawing Number	WHCC_HM - ATK - HGN - 2324SD0516 - DR - CH - 000001
Original Size	A3
Scale	NTS
Project Ref.	5214316
Sheet	1 of 1
Rev	C01